



**PLAN**

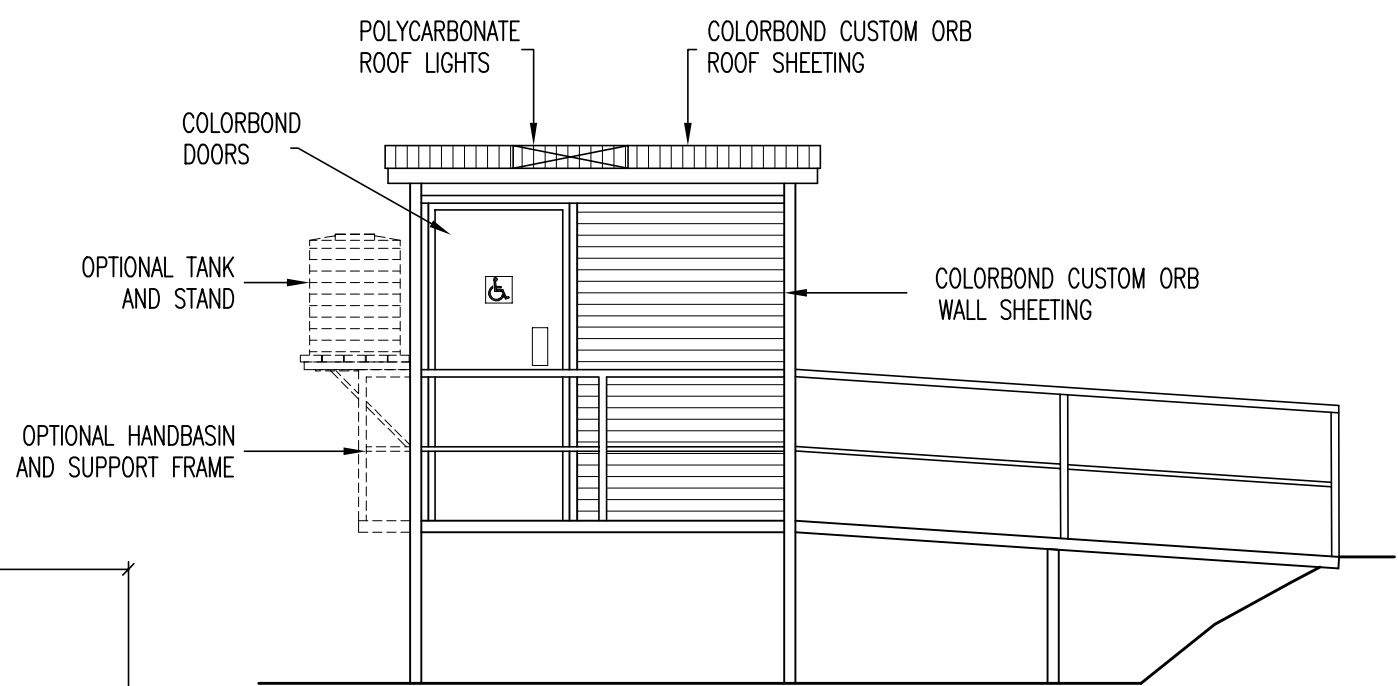

**FRONT VIEW**

(1:50)

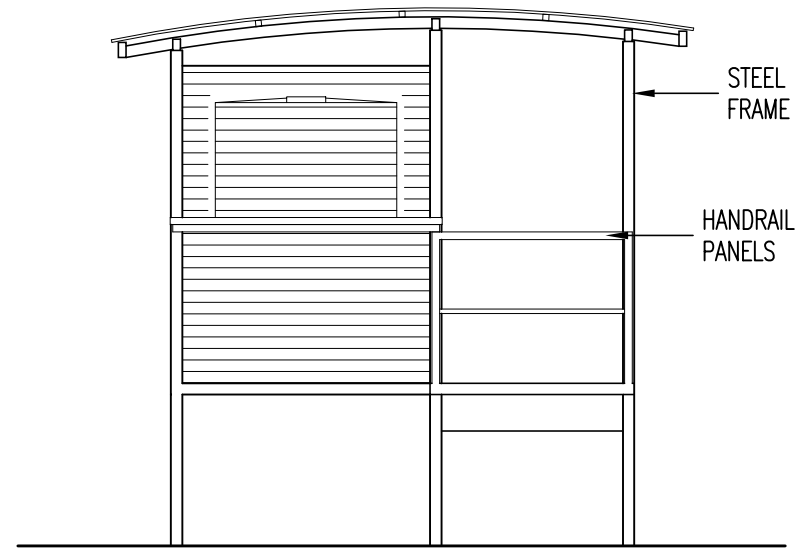

**END VIEW**

(1:50)

No.	DATE	BY	DESCRIPTION	GOUGH
REVISION				APPROV.



Gough Industries Pty. Ltd.  
 833 Ingham Road  
 Bohle, Townsville  
 P.O. Box 1258, Aitkenvale, Qld. 4814.  
 Telephone 07 47747606  
 Facsimile 07 47747608  
 A.C.N. 010 028 547

This drawing remains the property of Gough Industries Pty. Ltd. It is subject to Gough Industries Pty. Ltd.'s recall and must not be reproduced in part or whole or its contents divulged to third parties without prior written approval from Gough Industries Pty Limited.

<b>DRAWN</b>	Signature	Date
<b>DRN. CHK</b>	AGE	21-09-01
<b>ENGINEER</b>		
<b>ENG. CHK</b>		
<b>SUBMITTED FOR APPR.</b>		
<b>Eng. APPROVAL</b>		

<b>PREFABRICATED AMENITIES BUILDING          'EASTBROOK' EB-1D</b>			
<b>SCALE: AS NOTED</b>	<b>A3</b>	<b>Gough Plastics Drg. No. EB-1D-101</b>	<b>0</b>
<b>EDIT DATE:</b>	<b>CAD FILE :</b>		

REV