



FRONT VIEW

(1:50)

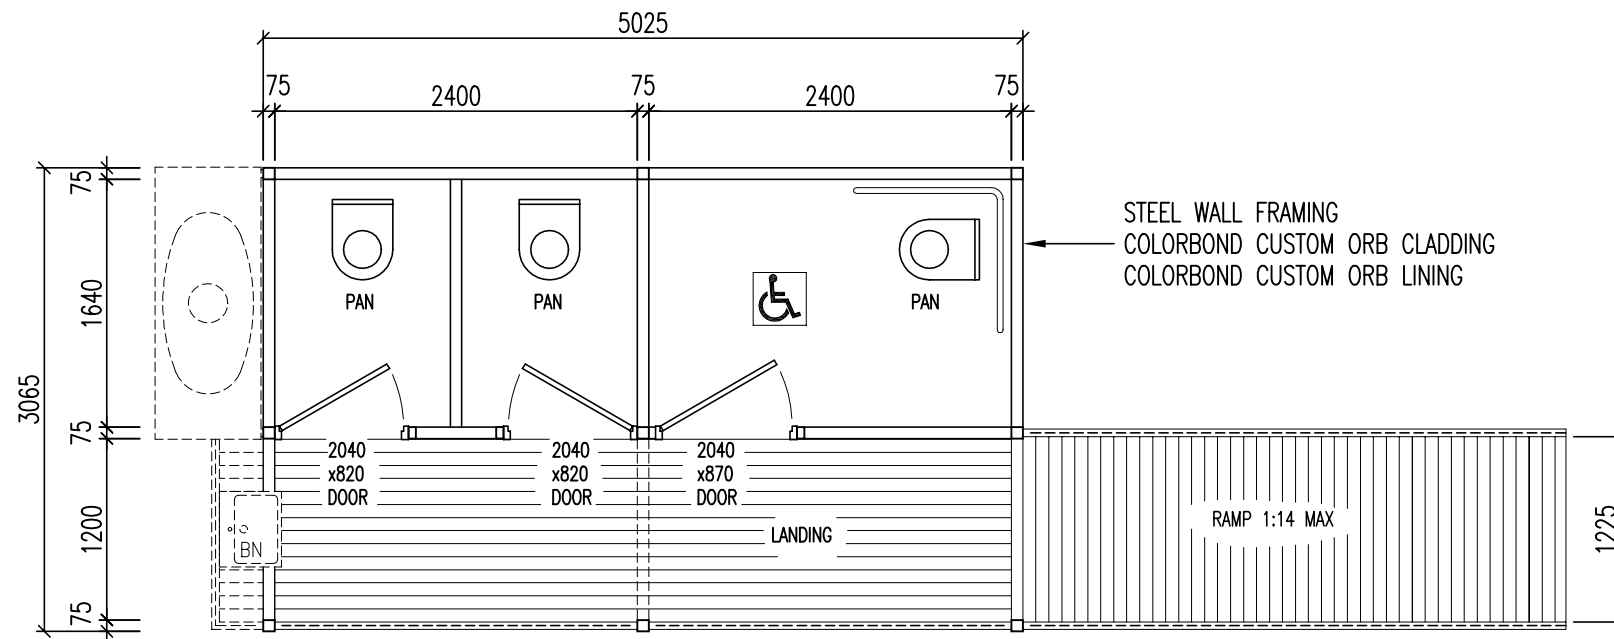


PLAN

(1:50)

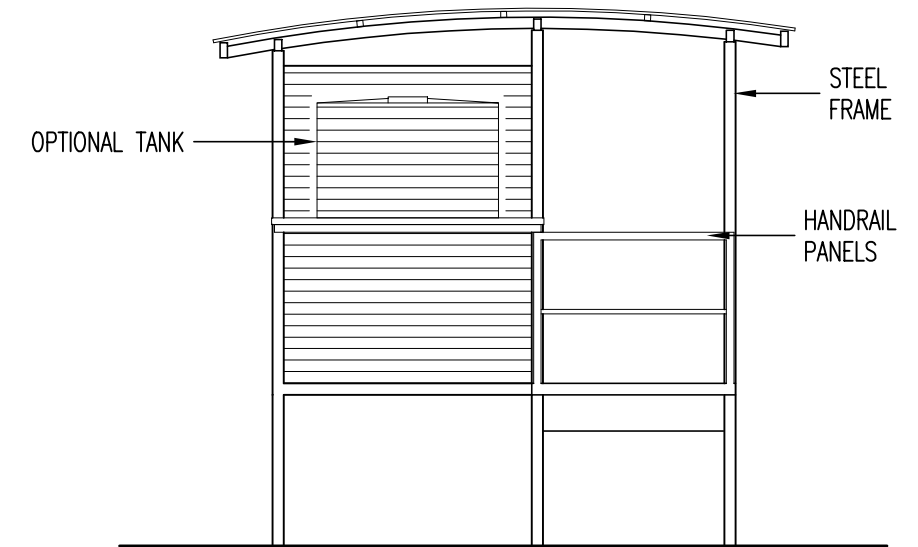

END VIEW

(1:50)

				 <p>Gough Industries Pty. Ltd. 833 Ingham Road Bohle, Townsville P.O. Box 1258, Aitkenvale, Qld. 4814. Telephone 07 47747606 Facsimile 07 47747608 A.C.N. 010 028 547</p>	Signature	Date	<p align="center">PREFABRICATED AMENITIES BUILDING 'EASTBROOK' EB-2C1D</p>			
					AGE	21-09-01				
				DRWN			<p align="center">Gough Plastics Drg. No. EB-2C1D-101</p>			
				DRN. CHK						
				ENGINEER			<p>SCALE: AS NOTED A3 0</p>			
				ENG. CHK						
				SUBMITTED FOR APPR.			<p>EDIT DATE: CAD FILE :</p>			
				Eng. APPROVAL						
No.	DATE	BY	DESCRIPTION	GOUGH						
REVISION				APPROV.						

This drawing remains the property of Gough Industries Pty. Ltd. It is subject to Gough Industries Pty. Ltd.'s recall and must not be reproduced in part or whole or its contents divulged to third parties without prior written approval from Gough Industries Pty Limited.

REV